

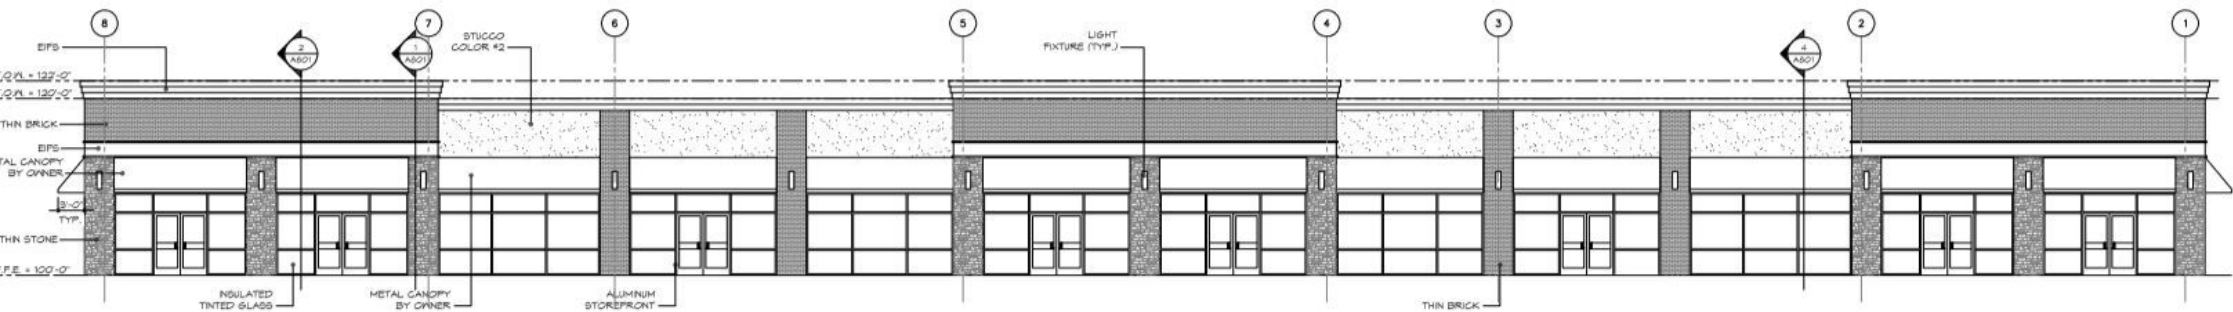


2 BACK ELEVATION
SCALE: 1/8" = 1'-0"

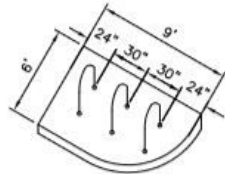

1 FRONT ELEVATION
SCALE: 1/8" = 1'-0"

DANFORTH ROAD

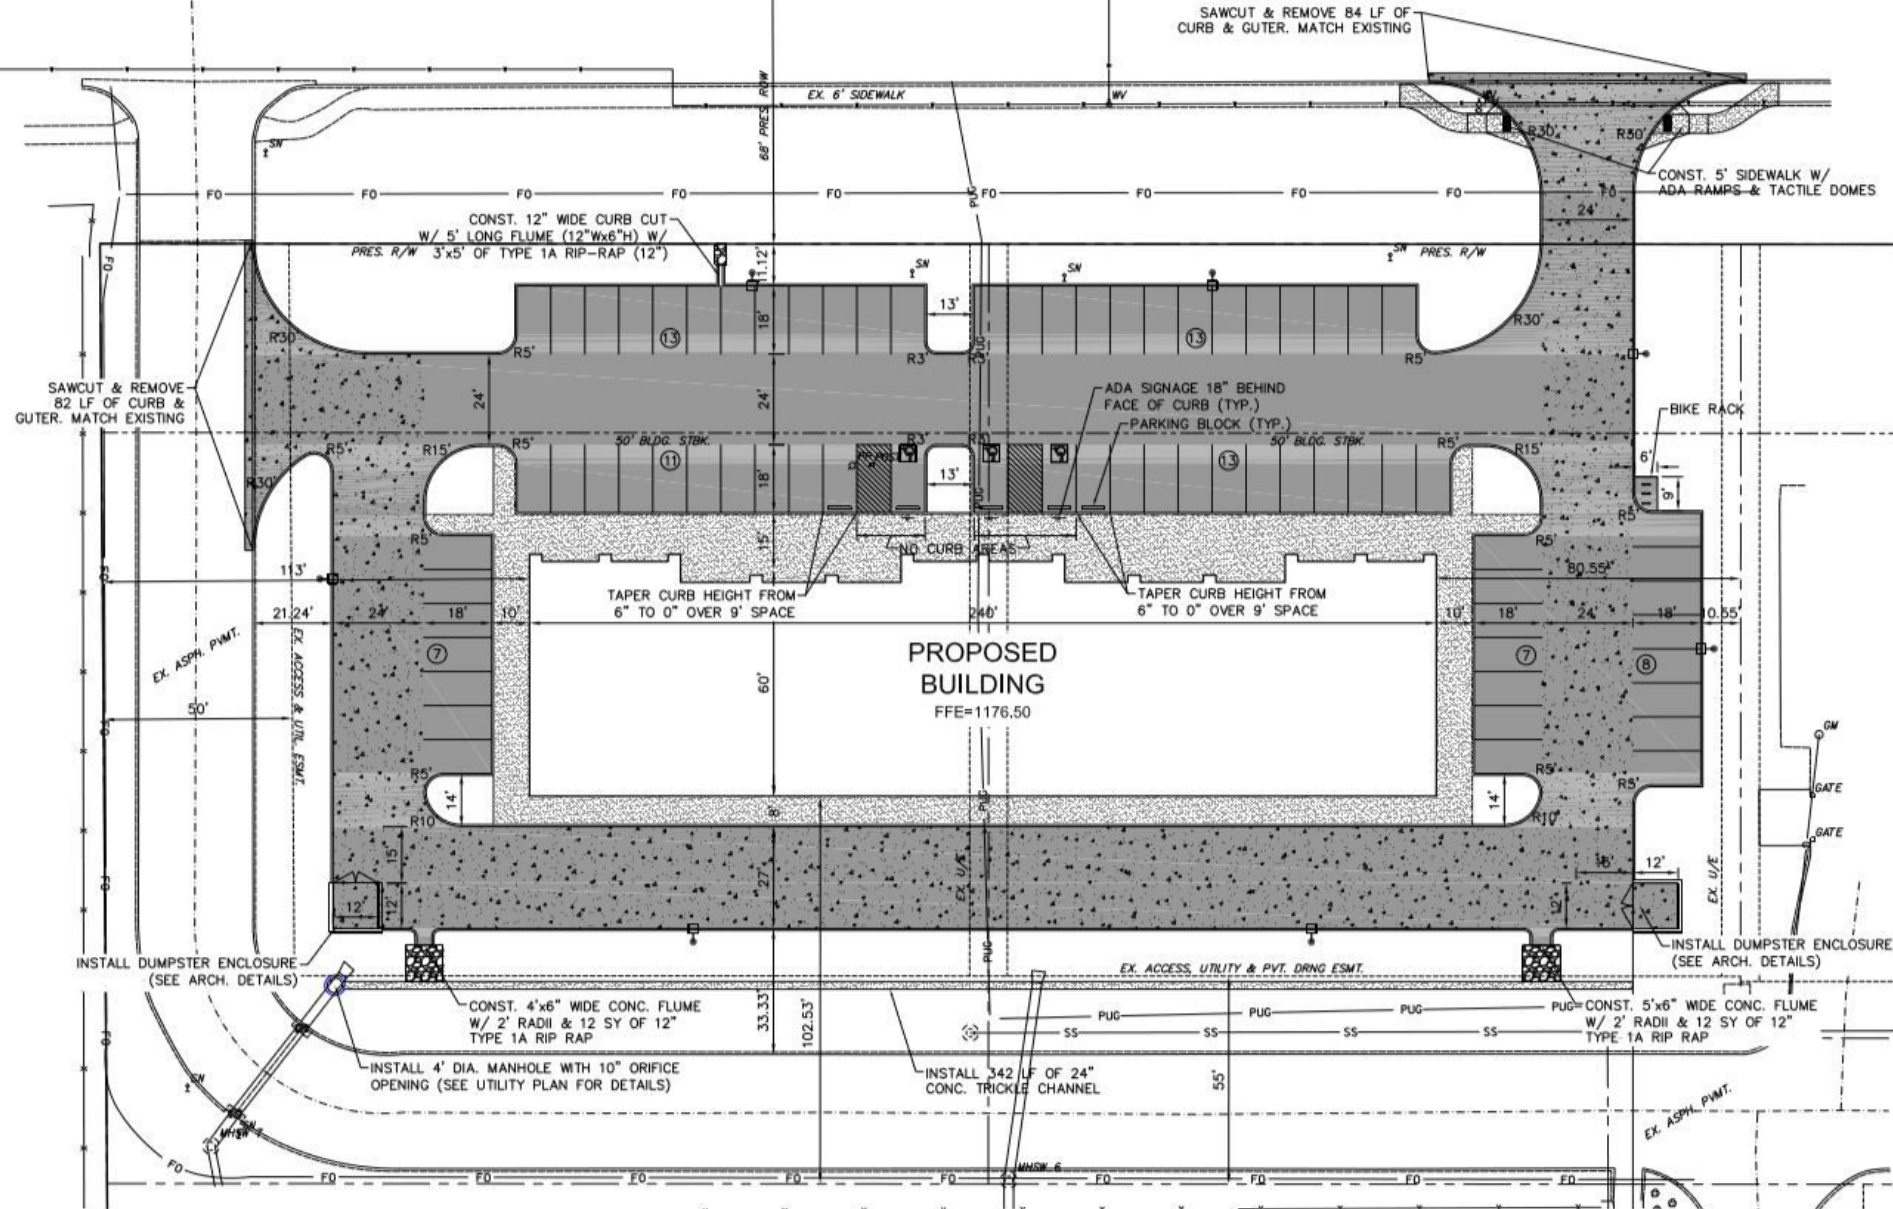

1 BIKE RACK DETAIL

LEGEND

6" CONCRETE PAVEMENT	
7" CONCRETE PAVEMENT	
SIDEWALK	
LIGHT POLE	

